


Floor
 Floor
 Gross External Area 572m²
 Gross Internal Area 542m²
 Net Internal Area 359m²

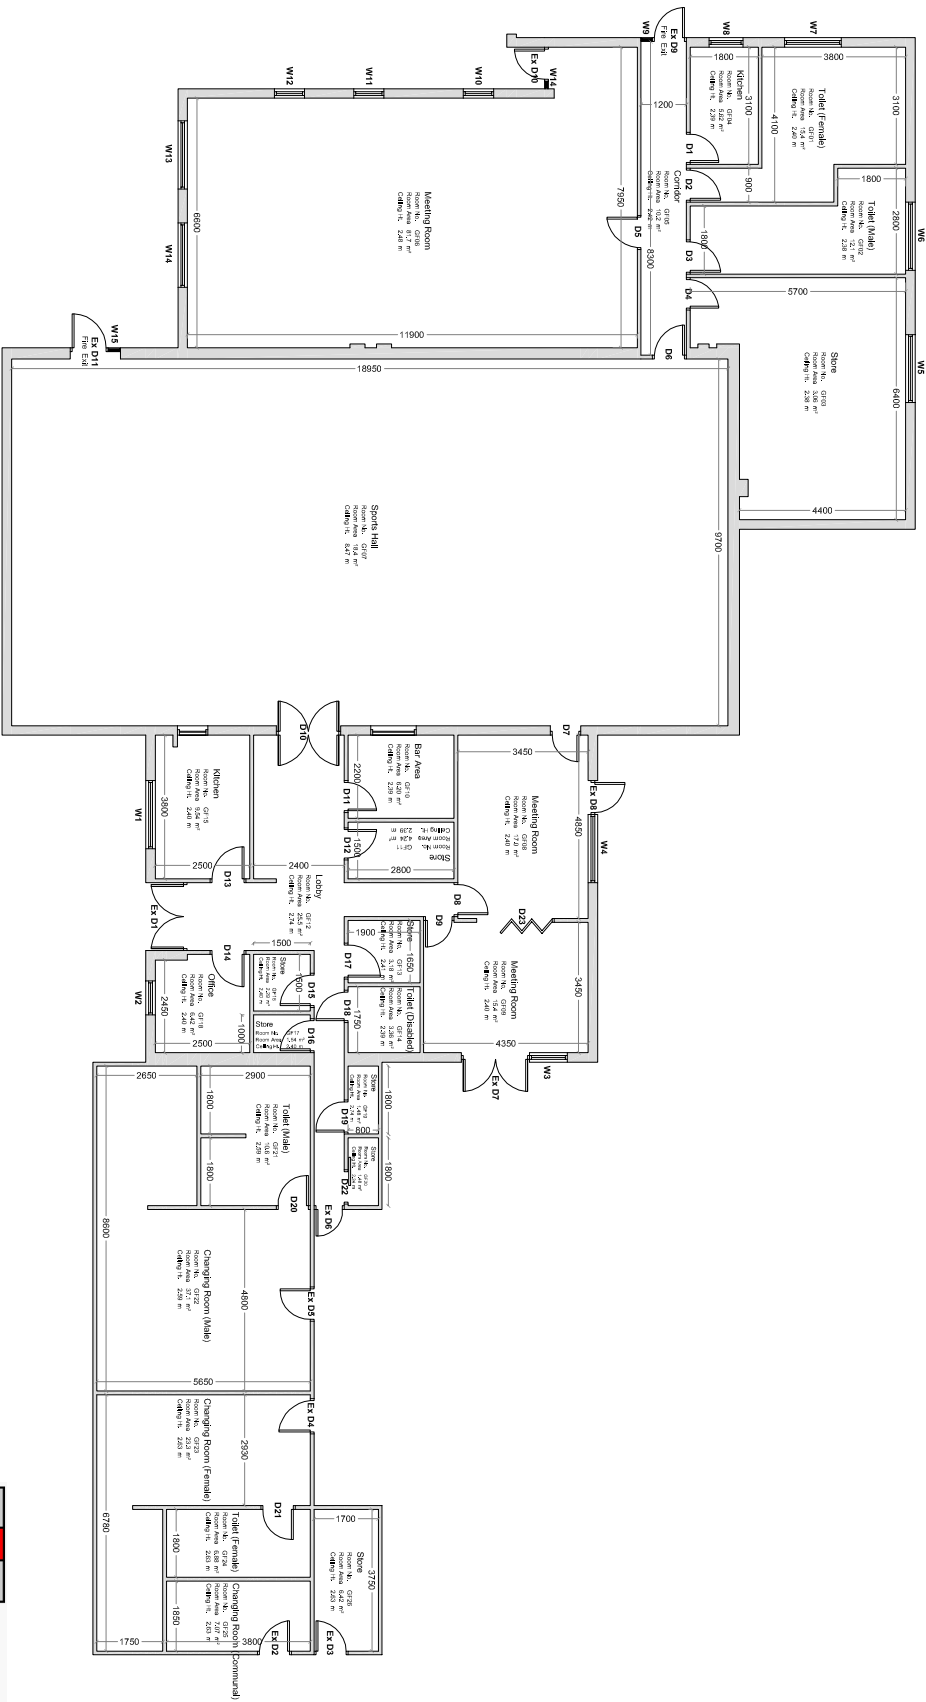

PROPERTY ADDRESS :
 Sudbrooke Drive Community Centre, Sudbrooke Drive, Lincoln, Lincolnshire

DRAWN BY :
 Focus Consultants (UK) Ltd, Focus House, Millennium Way West,
 Phoenix Business Park, Nottingham, NG8 6AS.
 Telephone 0115 976 5050 Facsimile 0115 979 5151 Website www.focus-consultants.co.uk Email enquiry@focus-consultants.com



DWG Title :	Ground Floor Plan
SCALE :	1:200 @ A4
SHEET :	2 of 2
UPRN :	235052631
DATE :	11/06/09